


Modell R3

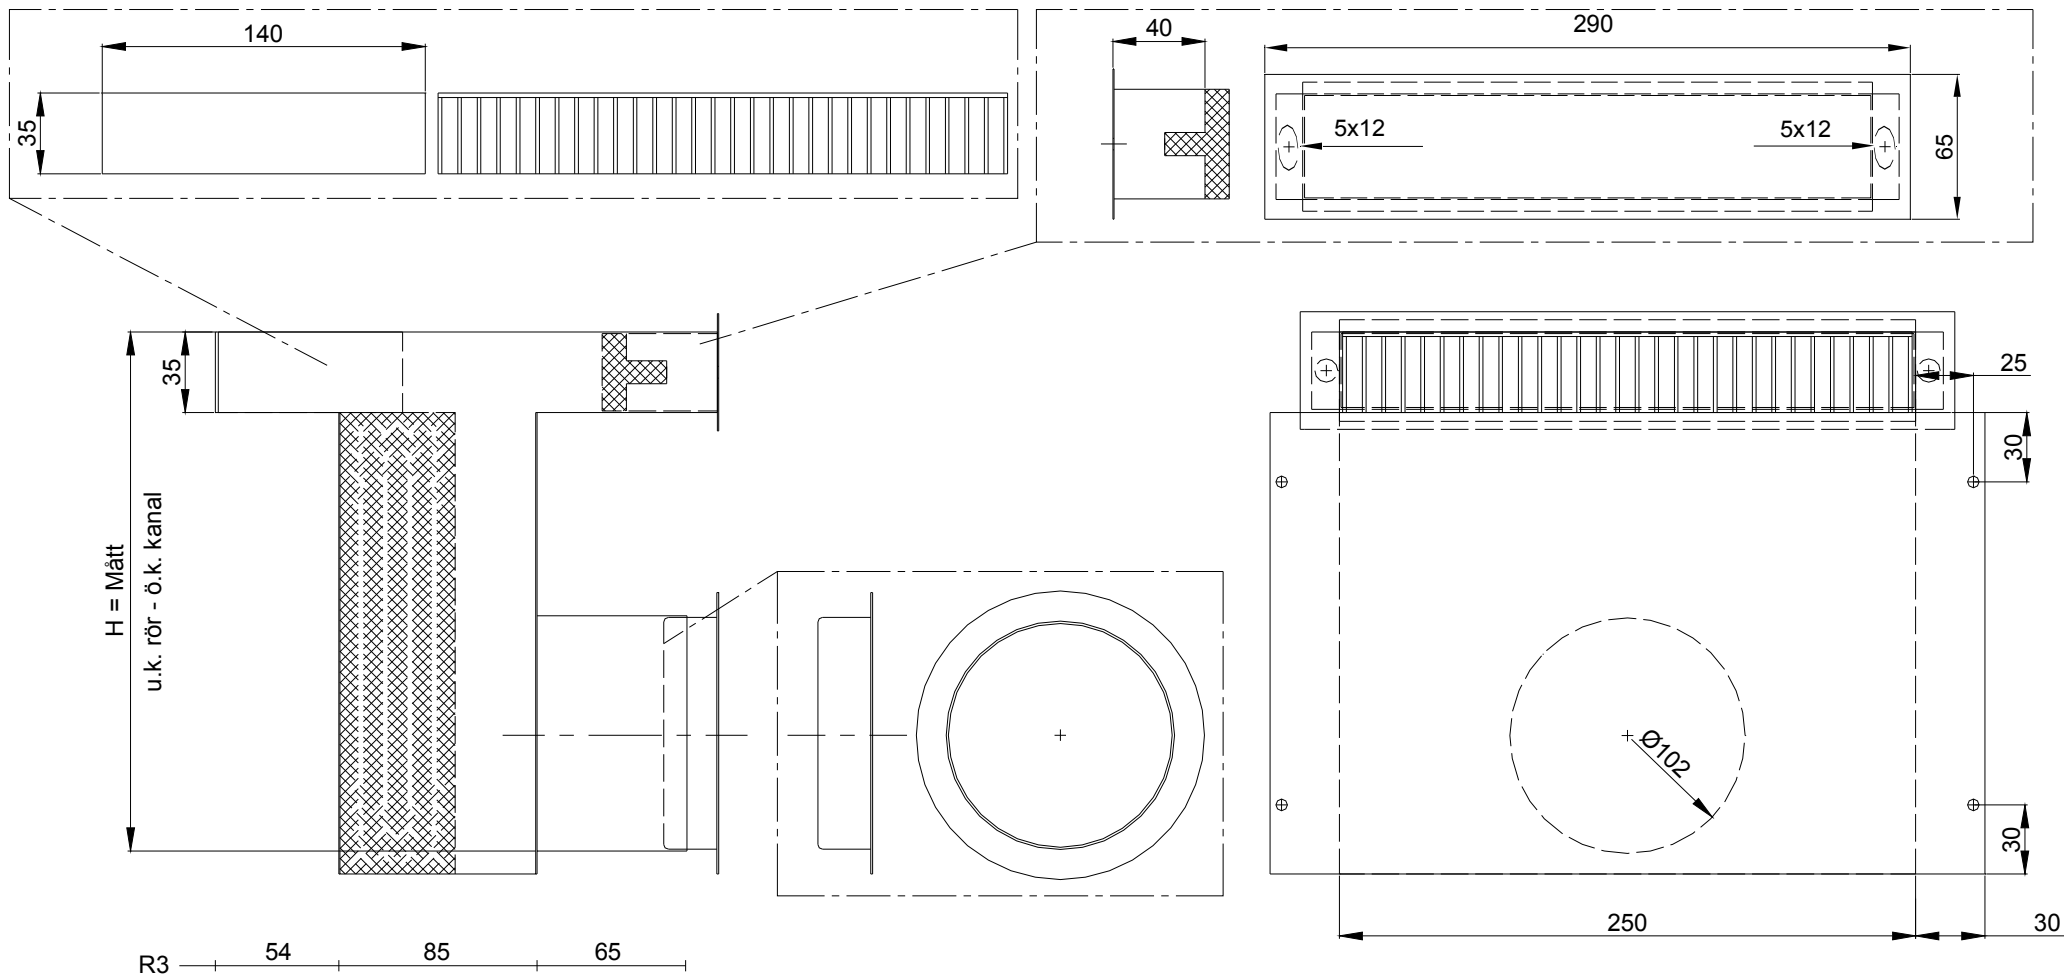

Ljudreduktion

$D_{n,e,w}$ ref. 10 m² : 53 dB