


Modell R4

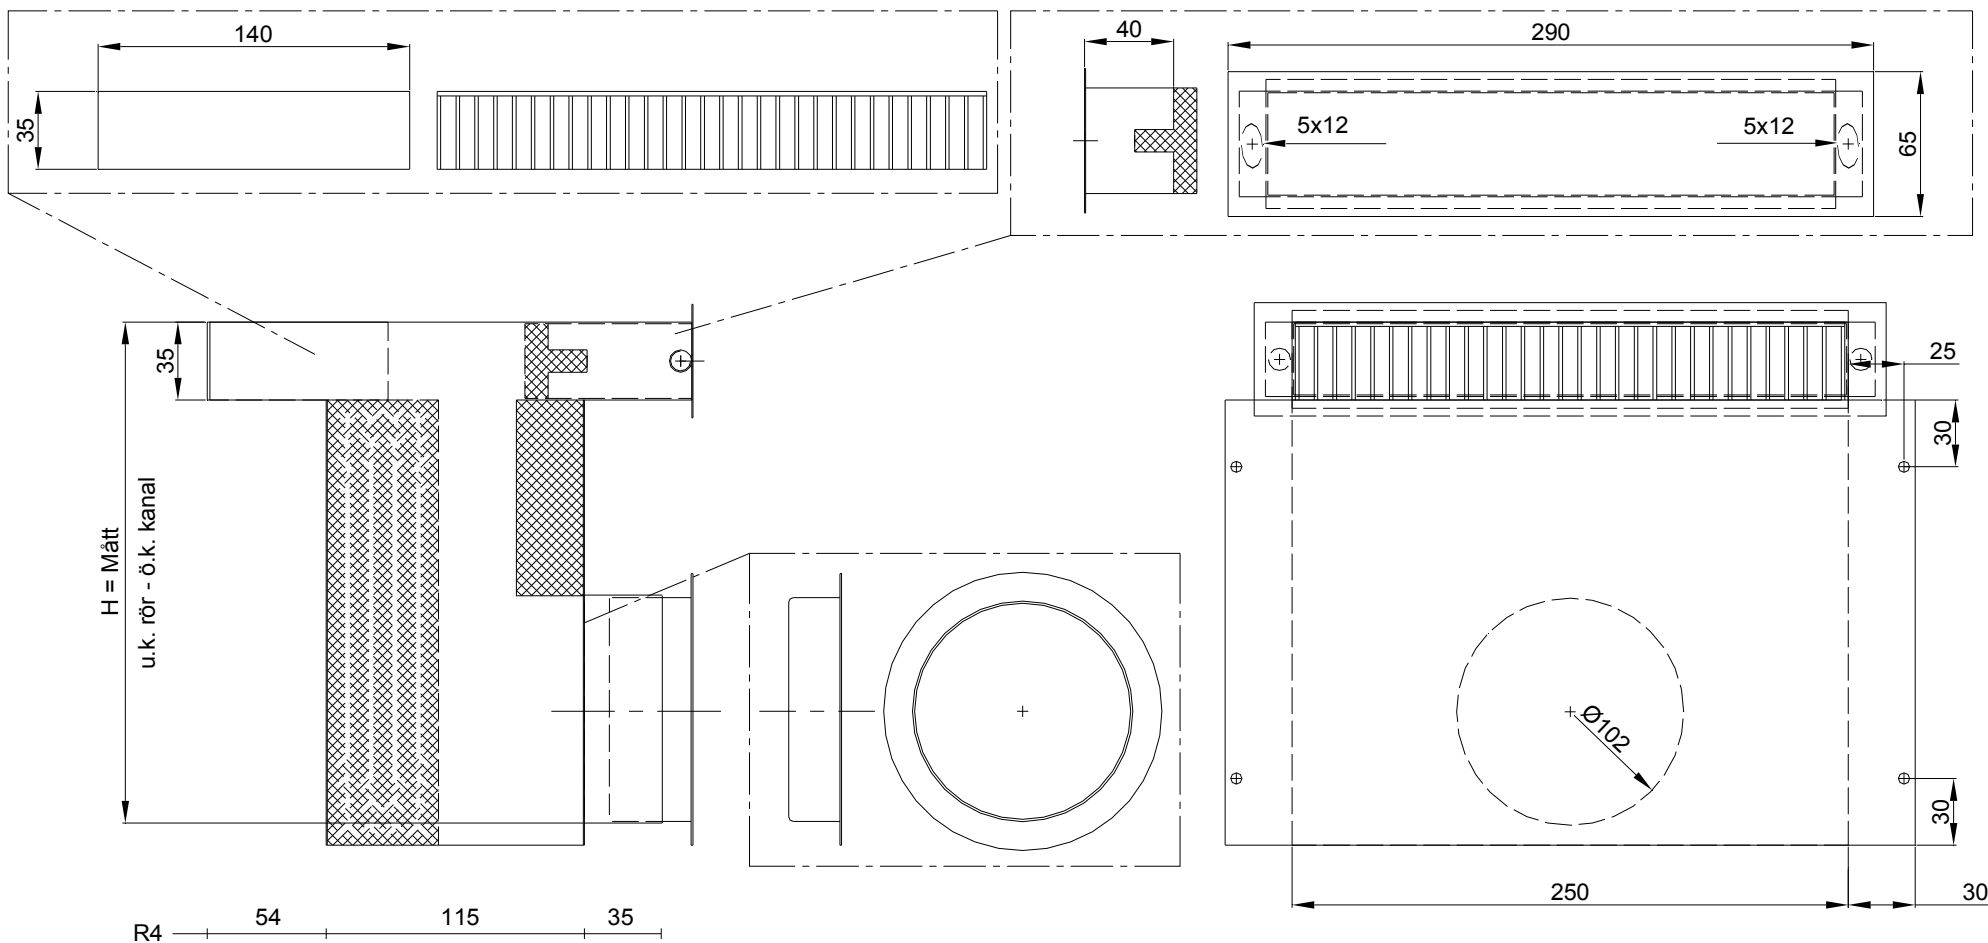

Ljudreduktion

$D_{n,e,w}$ ref. 10 m² : 58 dB